


# Pro Flo 1000 S System Diagram

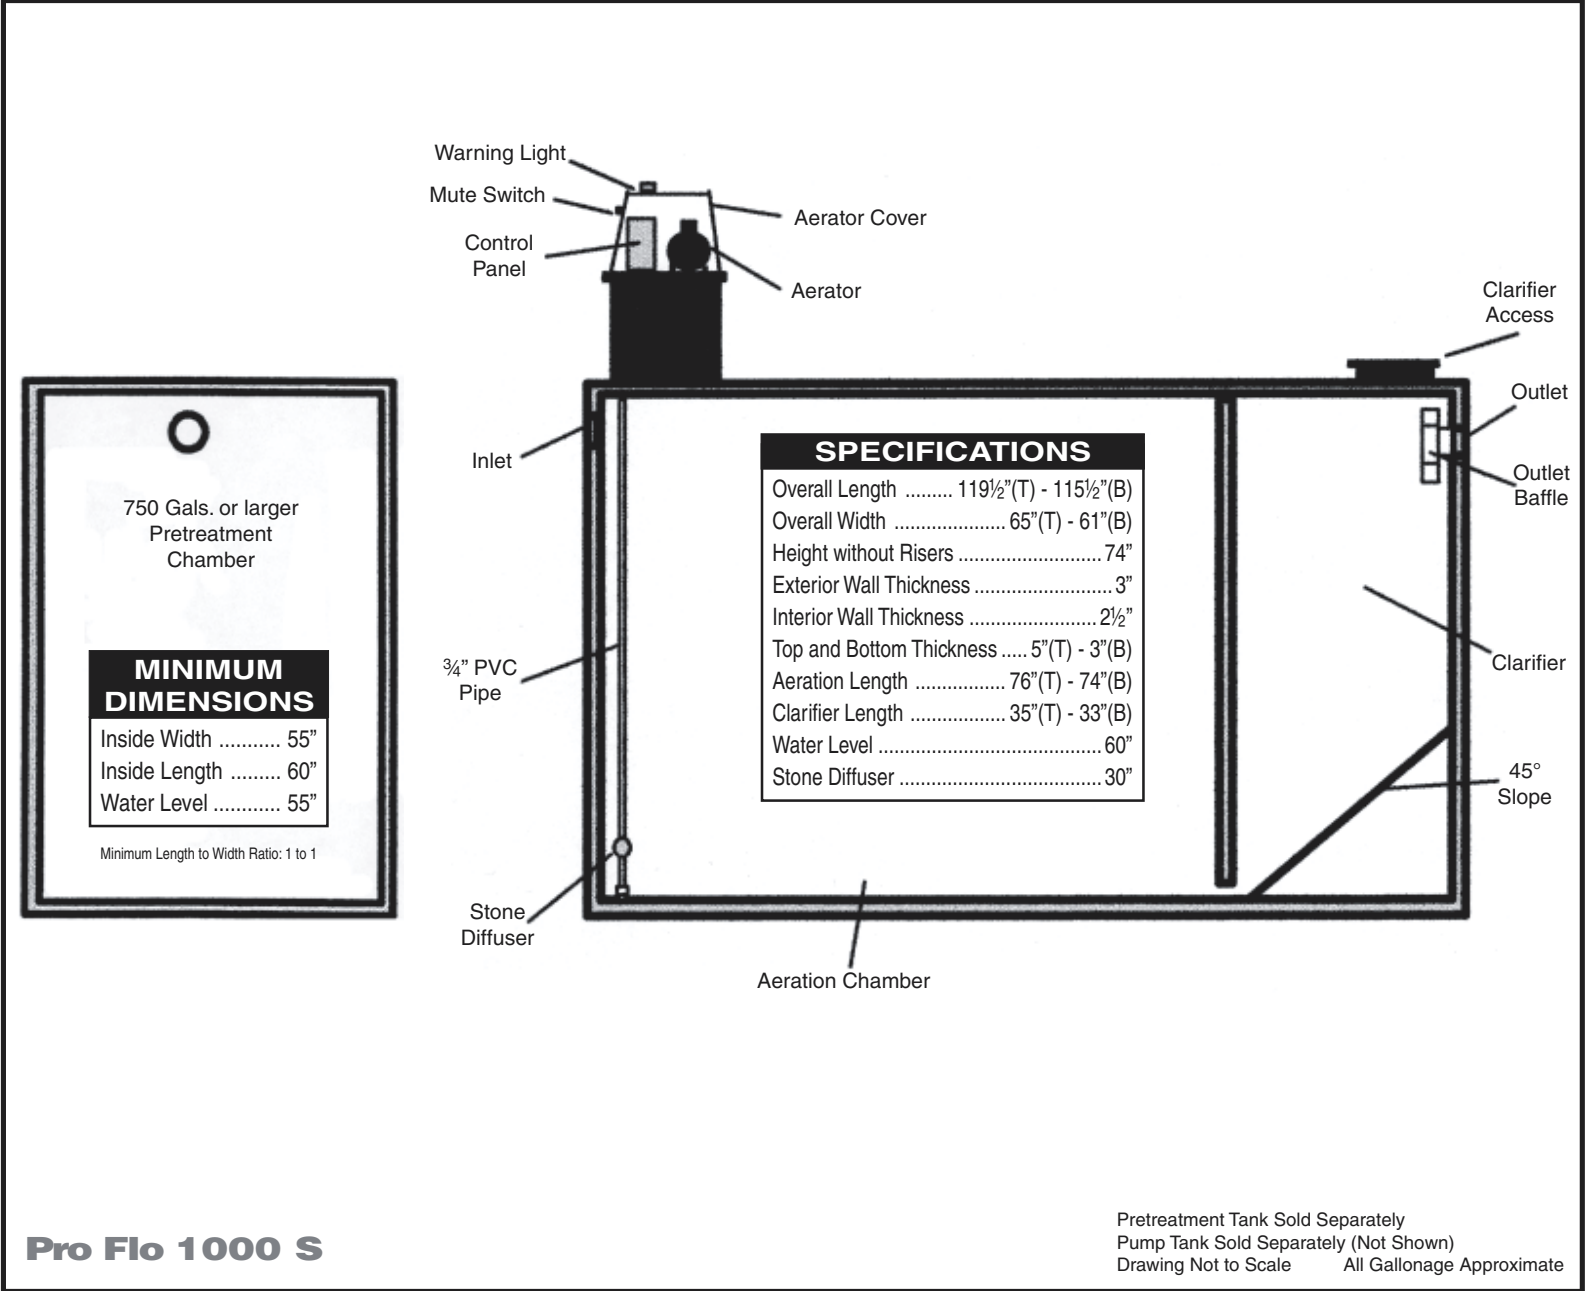

**Pro Flo 1000 S**

Pretreatment Tank Sold Separately  
 Pump Tank Sold Separately (Not Shown)  
 Drawing Not to Scale All Gallonage Approximate